

Ultraclad® vertical weatherboards fixed with Locator Clips fixed at Max 600 mm vertical centres with 8g x 2" CSK Sq S/S self tapping screws through batten into stud

Building underlay continuous behind head flashing and into opening

Flashing tape


Underlay strips to isolate aluminium from treated timber battens

Fixed to lintel at 300 mm centres with 8g x 2" CSK Sq. S/S self tapping screws

Ultraclad® Cavity Vent Strip
Alternatively use PVC

Ultraclad® UA 4533 Head Starter 5mm diameter drainage holes drilled through base of Head Starter at 300mm centres

Window head flashing (15° slope) folded stop end. (Note: not supplied with Ultraclad® system - contractor to supply as additional flashing)

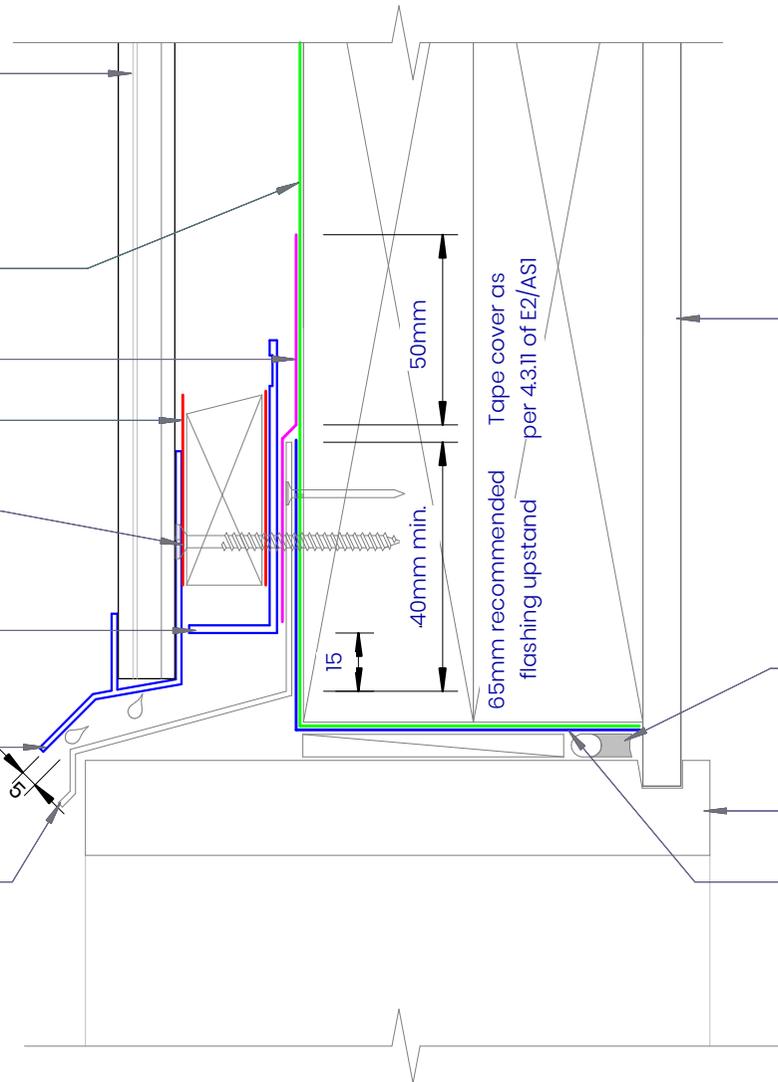

Interior lining

NOTE: Extra high wind zone head flashing must be 65mm and hemmed

Air seal to perimeter of trim cavity with expandable foam or sealant as per section 9.1.6 of E2/AS1

H3.1 treated garage door reveal

Flexible flashing tape at corners

ULTRACLAD

Ultra-high performance cladding systems

PO Box 58009
Botany
Auckland 2163

Tel: 0800 500 338
Email: buildingsystems@vulcan.co
Web: buildingsystems.vulcan.co

VULCAN.

© 2023 Vulcan. All rights reserved.

UCG01

GARAGE DOOR HEAD DETAIL

Building Systems: Ultraclad Vertical Cladding System

REVISION:


B

SCALE:

1 : 2

DATE:

Sep. 2025

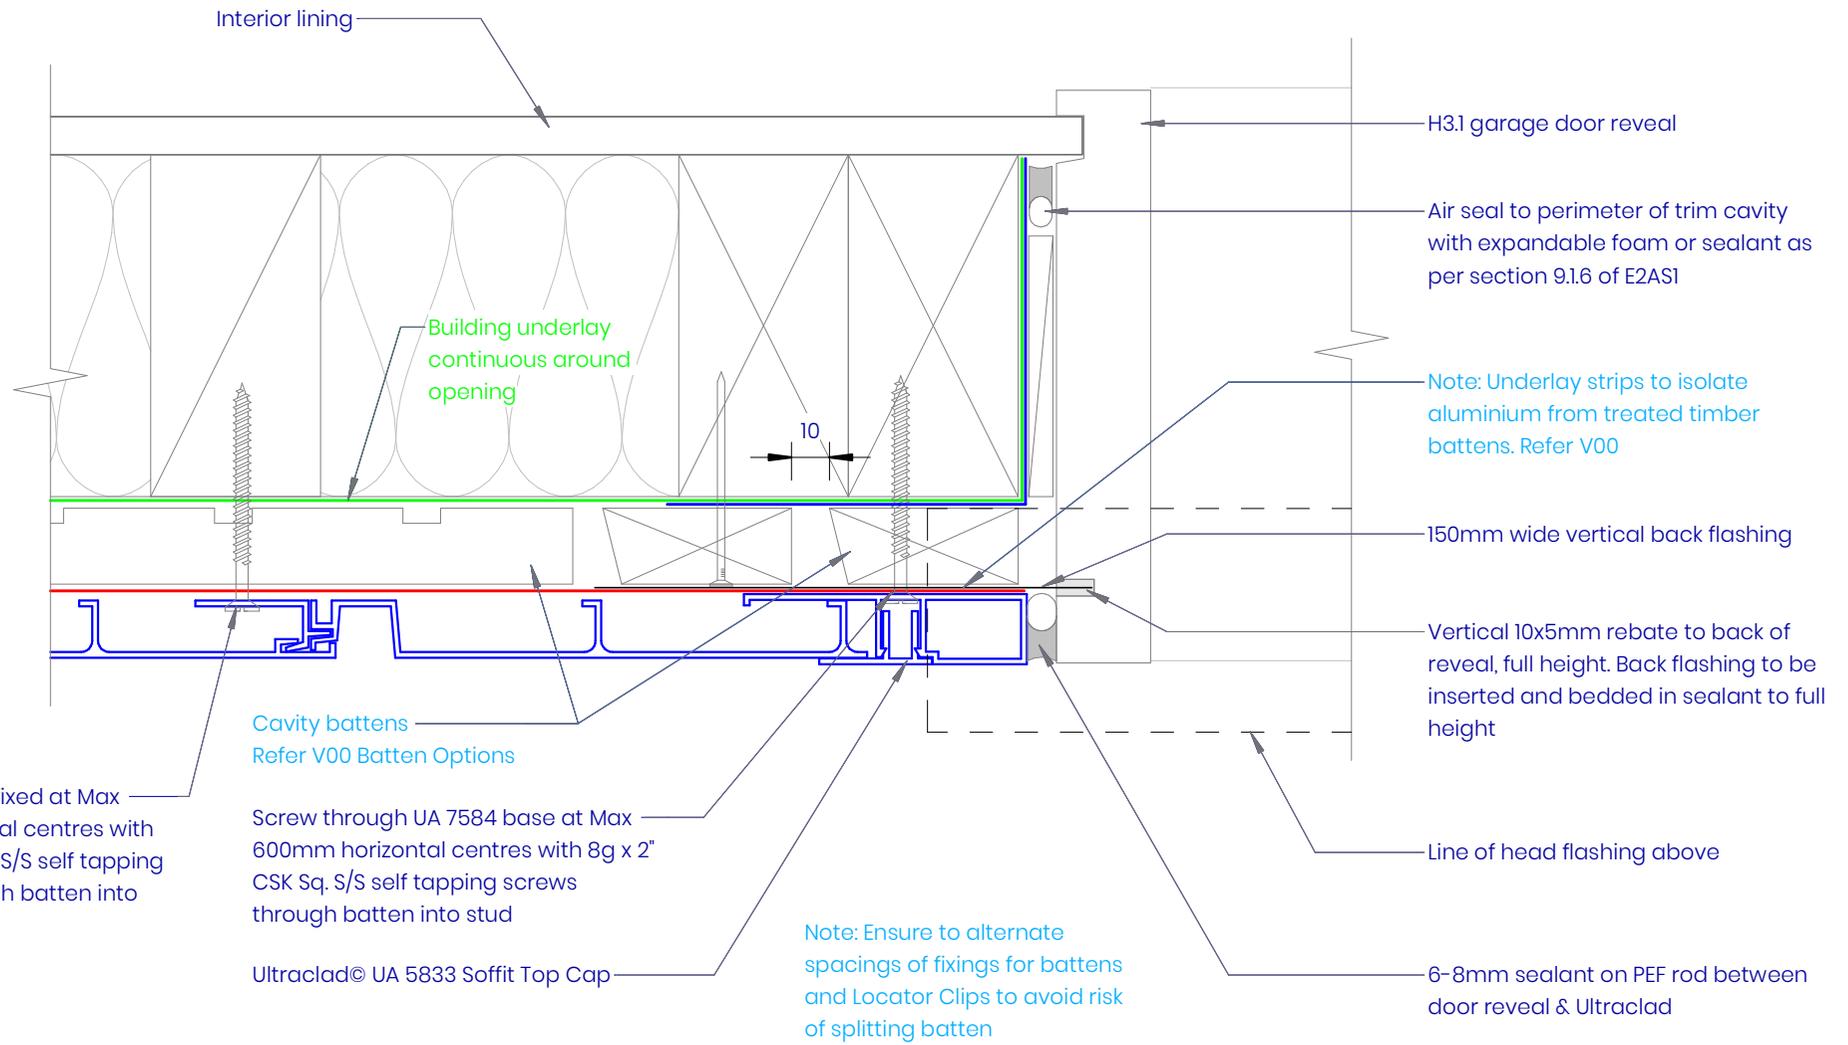

ULTRACLAD
Ultra-high performance cladding systems

PO Box 58009
Botany
Auckland 2163

Tel: 0800 500 338
Email: buildingsystems@vulcan.co
Web: buildingsystems.vulcan.co

VULCAN.
© 2023 Vulcan. All rights reserved.

UCG02

GARAGE DOOR JAMB DETAIL

Building Systems: Ultraclad Vertical Cladding System

REVISION:	B
SCALE:	1 : 2
DATE:	Sep. 2025