

ULTRACLAD

Ultra-high performance cladding systems

PO Box 58009
Botany
Auckland 2163

Tel: 0800 500 338
Email: buildingsystems@vulcan.co
Web: buildingsystems.vulcan.co




© 2023 Vulcan. All rights reserved.

UCF01

3D FASCIA & RAKING EAVE DETAIL

Building Systems: Ulltraclad Fascia & Soffit System

| | |
|---------------|-----------|
| REVISION: | B |
| SCALE: N.T.S. | 1 : 2 |
| DATE: | Sep. 2025 |

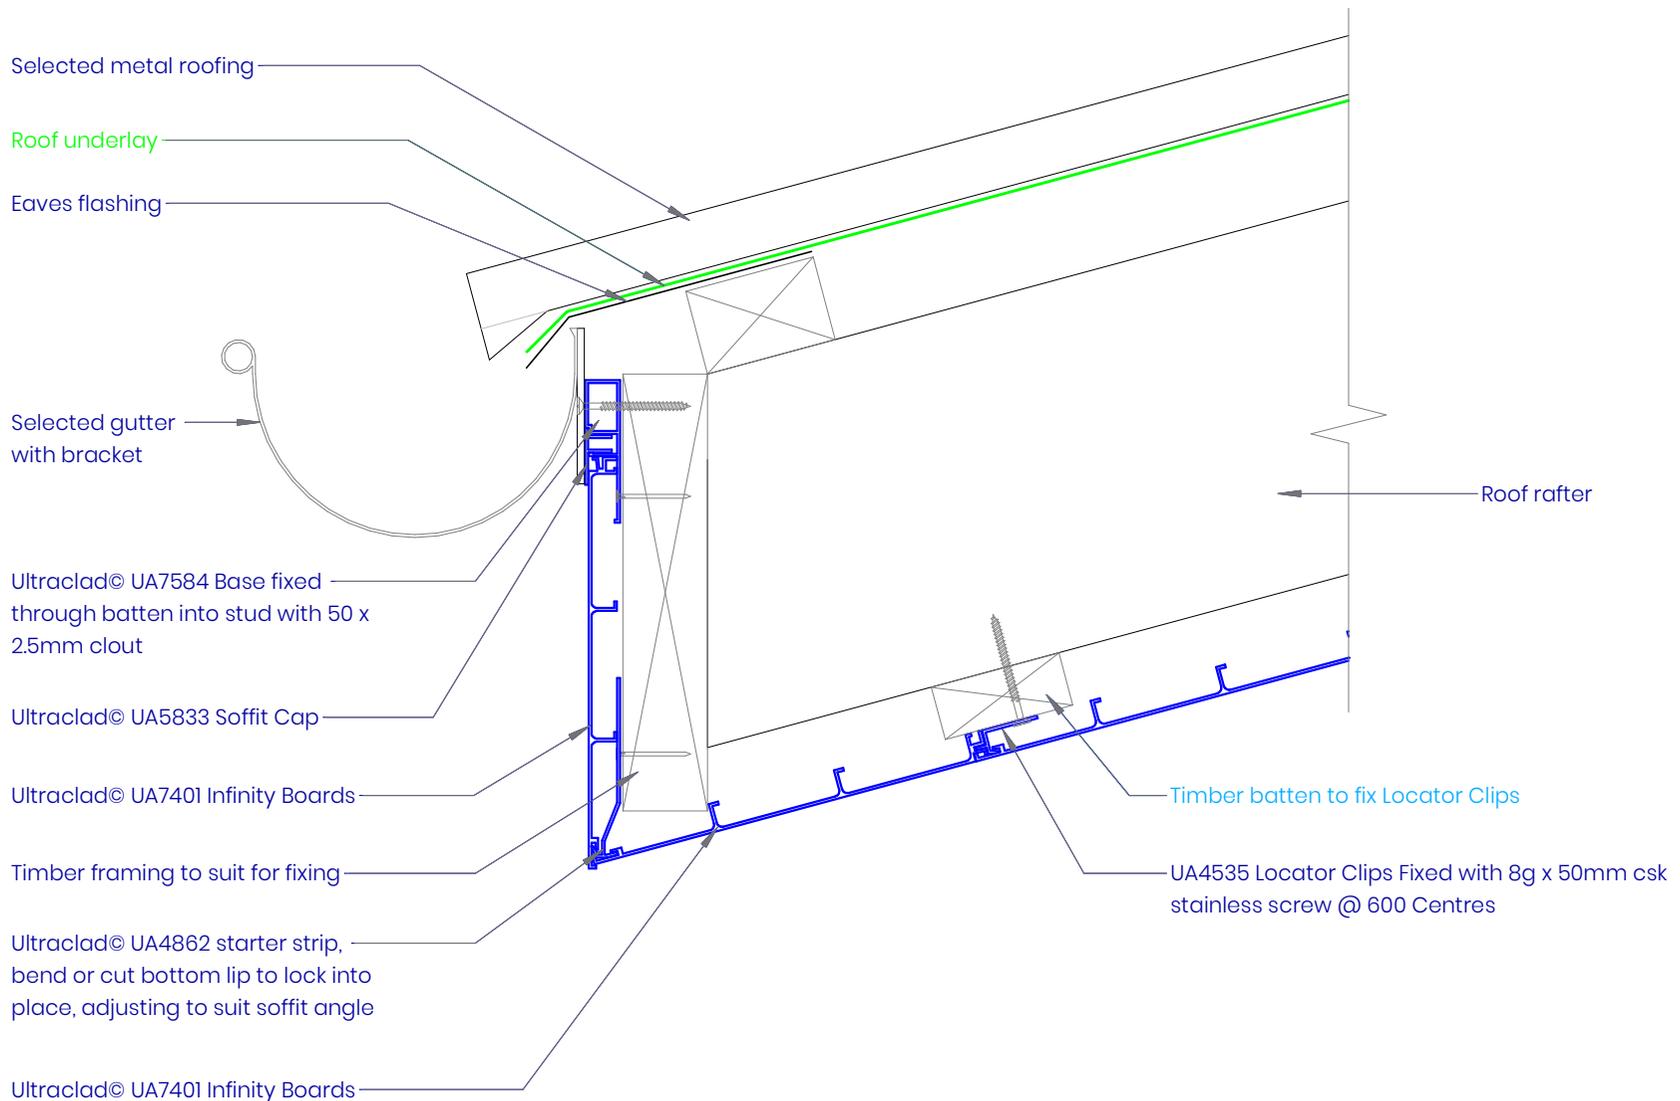

ULTRACLAD
Ultra-high performance cladding systems

PO Box 58009
Botany
Auckland 2163

Tel: 0800 500 338
Email: buildingsystems@vulcan.co
Web: buildingsystems.vulcan.co


VULCAN.
© 2023 Vulcan. All rights reserved.

UCF02

FASCIA & RAKING EAVE DETAIL

Building Systems: Ulltraclad Fascia & Soffit System

| | |
|--------------|-----------|
| REVISION: | B |
| SCALE: 1 : 4 | 1 : 2 |
| DATE: | Sep. 2025 |

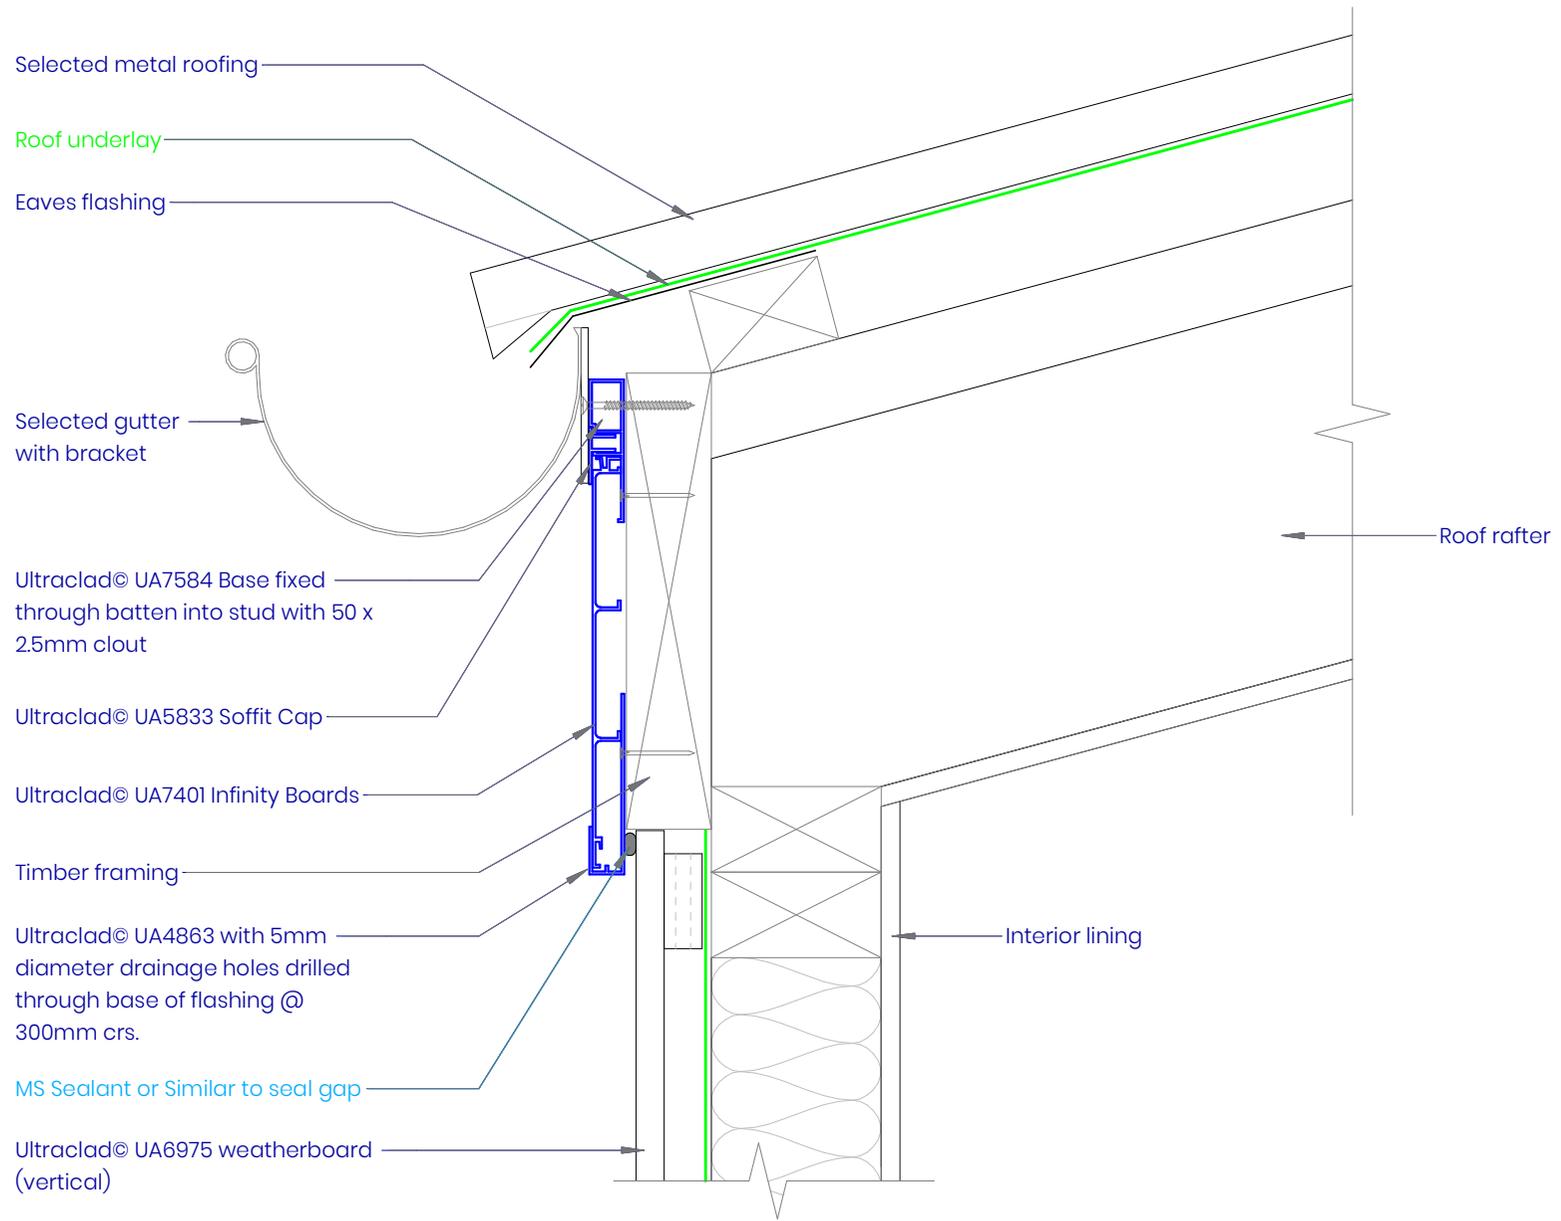

Selected metal roofing

Roof underlay

Eaves flashing

Selected gutter with bracket

Ultraclad® UA7584 Base fixed through batten into stud with 50 x 2.5mm clout

Ultraclad® UA5833 Soffit Cap

Ultraclad® UA7401 Infinity Boards

Timber framing

Ultraclad® UA4863 with 5mm diameter drainage holes drilled through base of flashing @ 300mm crs.

MS Sealant or Similar to seal gap

Ultraclad® UA6975 weatherboard (vertical)

Roof rafter

Interior lining

ULTRACLAD
Ultra-high performance cladding systems

PO Box 58009
Botany
Auckland 2163


Tel: 0800 500 338
Email: buildingsystems@vulcan.co
Web: buildingsystems.vulcan.co

VULCAN.
© 2023 Vulcan. All rights reserved.

UCF03
FASCIA DETAIL

Building Systems: Ulltraclad Fascia & Soffit System

| | |
|--------------|-----------|
| REVISION: | B |
| SCALE: 1 : 4 | 1 : 2 |
| DATE: | Sep. 2025 |

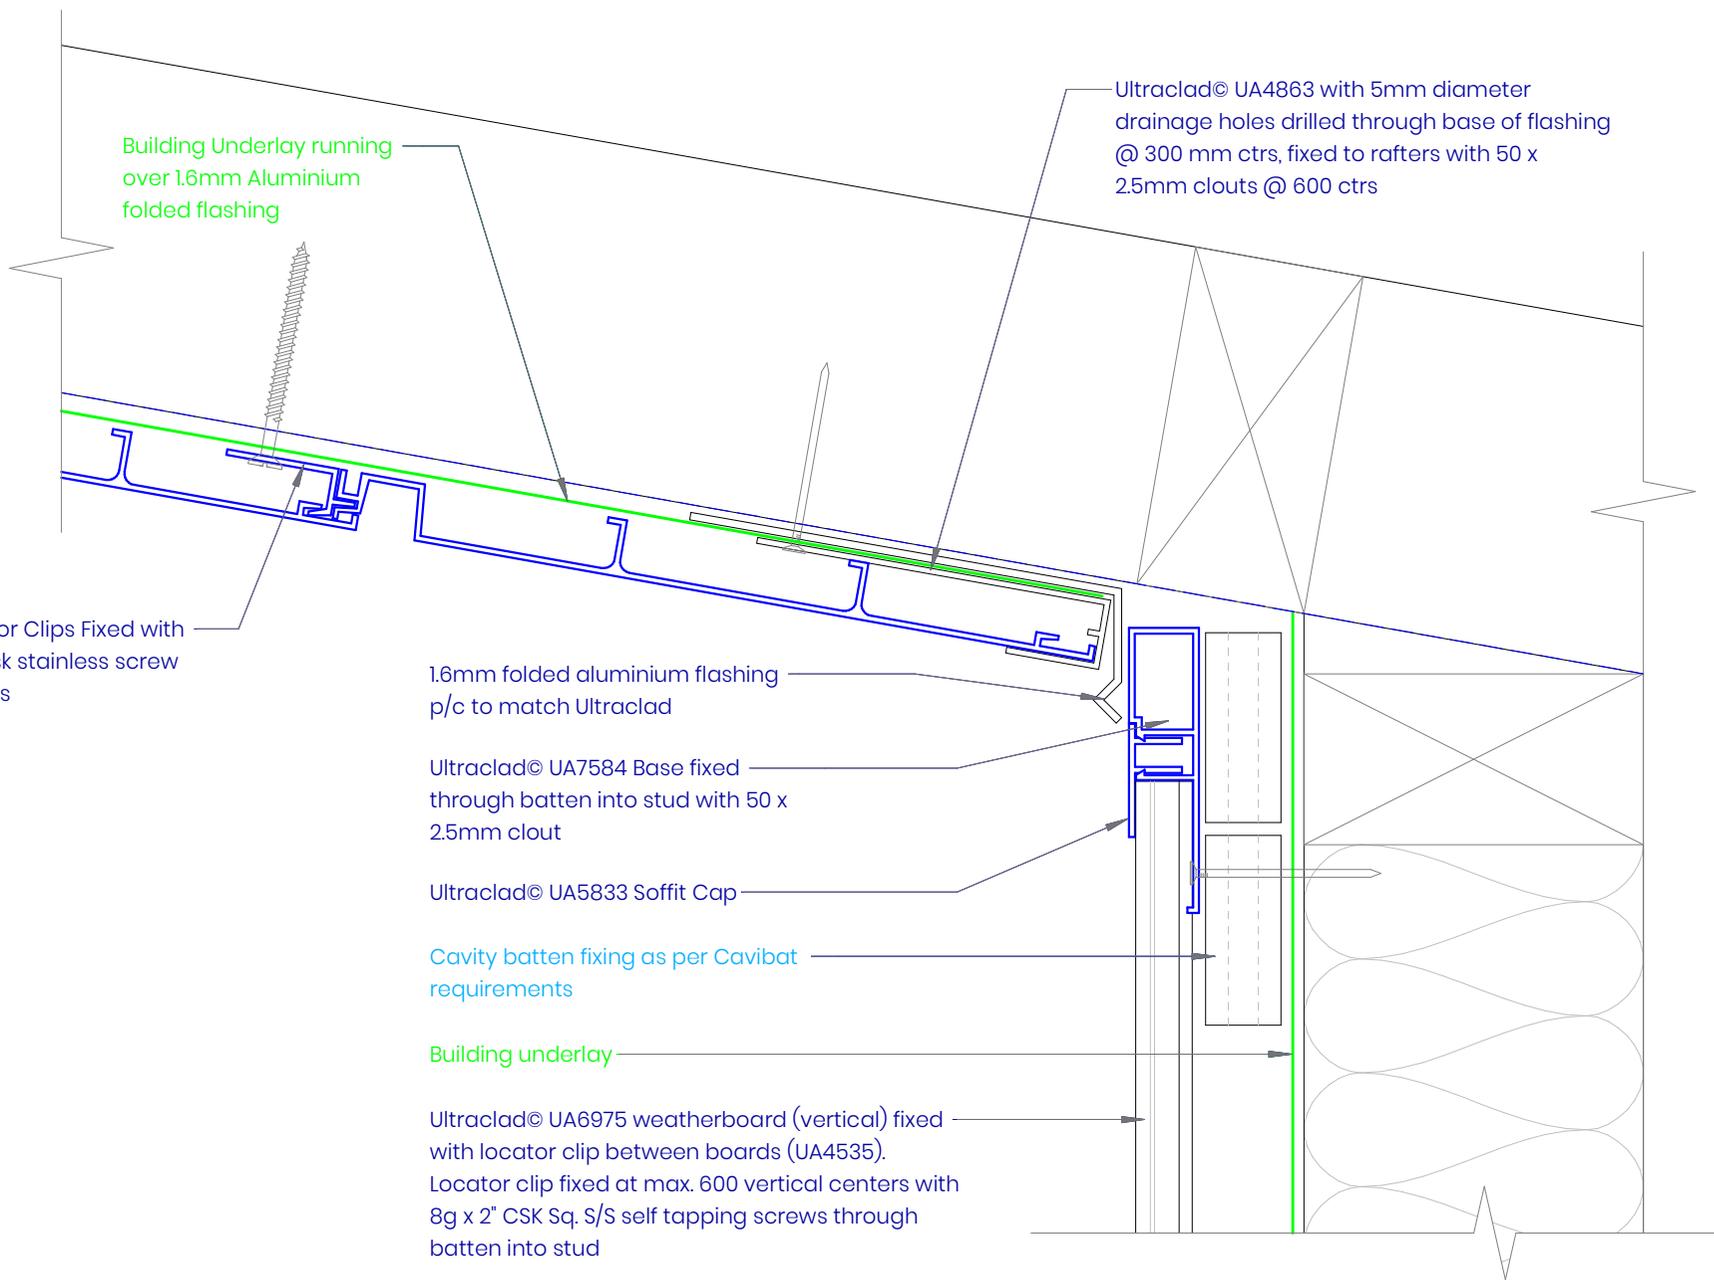

UA4535 Locator Clips Fixed with 8g x 50mm csk stainless screw @ 600 Centres

Building Underlay running over 1.6mm Aluminium folded flashing

Ultraclad® UA4863 with 5mm diameter drainage holes drilled through base of flashing @ 300 mm ctrs, fixed to rafters with 50 x 2.5mm clouts @ 600 ctrs

1.6mm folded aluminium flashing p/c to match Ultraclad

Ultraclad® UA7584 Base fixed through batten into stud with 50 x 2.5mm clout

Ultraclad® UA5833 Soffit Cap

Cavity batten fixing as per Cavibat requirements

Building underlay

Ultraclad® UA6975 weatherboard (vertical) fixed with locator clip between boards (UA4535). Locator clip fixed at max. 600 vertical centers with 8g x 2" CSK Sq. S/S self tapping screws through batten into stud

ULTRACLAD
Ultra-high performance cladding systems


PO Box 58009 Botany Auckland 2163
Tel: 0800 500 338
Email: buildingsystems@vulcan.co
Web: buildingsystems.vulcan.co

VULCAN.
© 2023 Vulcan. All rights reserved.

UCS01
POSITIVE RAKED SOFFIT TO WALL DETAIL

Building Systems: Ulltraclad Fascia & Soffit System

| | |
|-----------|-----------|
| REVISION: | B |
| SCALE: | 1 : 2 |
| DATE: | Sep. 2025 |

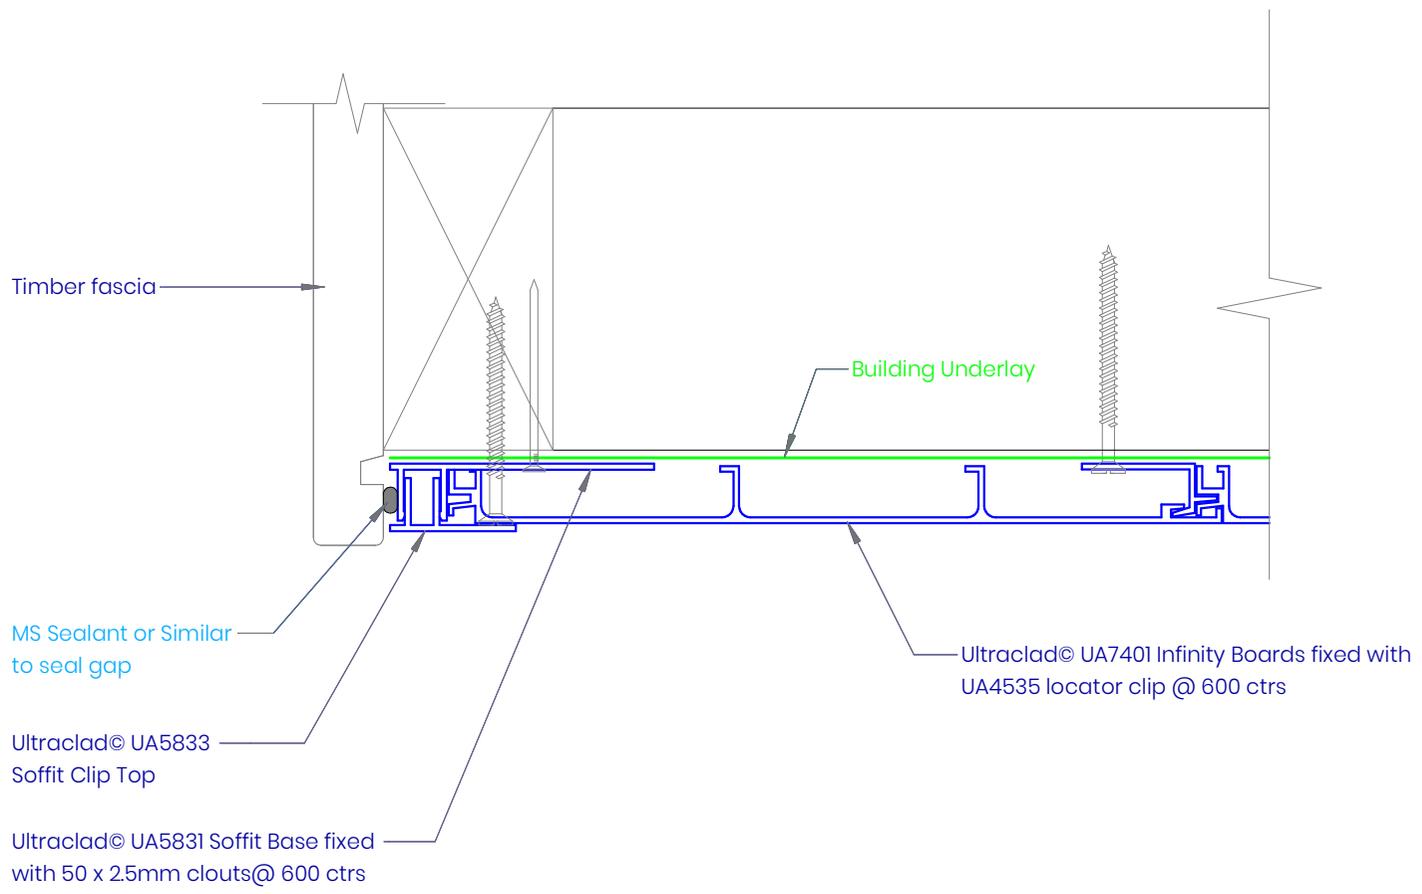

ULTRACLAD
Ultra-high performance cladding systems

PO Box 58009
Botany
Auckland 2163

Tel: 0800 500 338
Email: buildingsystems@vulcan.co
Web: buildingsystems.vulcan.co


VULCAN.
© 2023 Vulcan. All rights reserved.

UCS02

FASCIA TO SOFFIT JUNCTION

Building Systems: Ultraclad Fascia & Soffit System

| | |
|-----------|-----------|
| REVISION: | B |
| SCALE: | 1 : 2 |
| DATE: | Sep. 2025 |

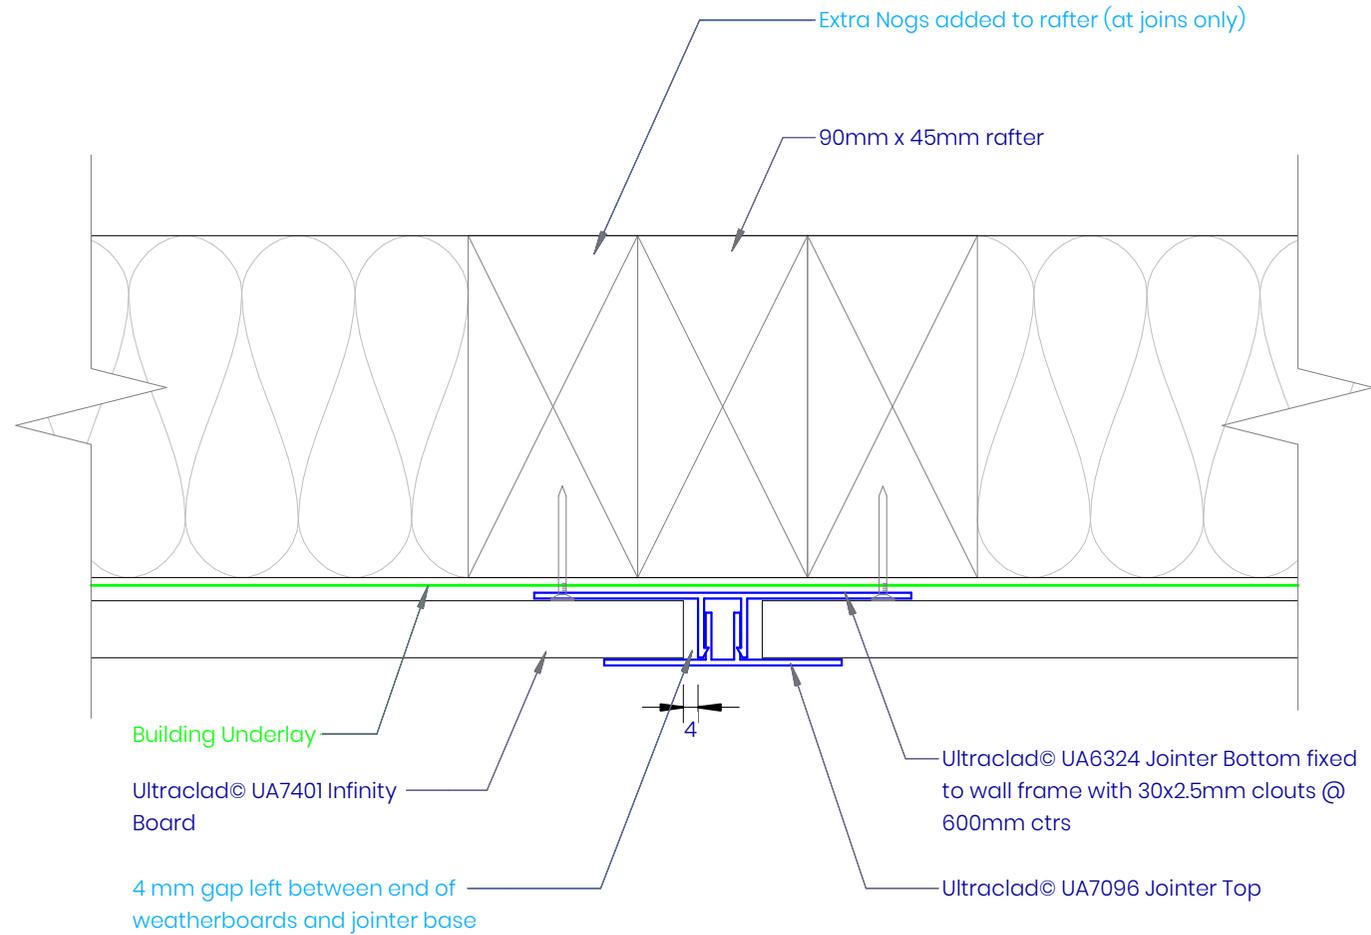

ULTRACLAD
Ultra-high performance cladding systems

PO Box 58009
Botany
Auckland 2163

Tel: 0800 500 338
Email: buildingsystems@vulcan.co
Web: buildingsystems.vulcan.co

VULCAN.
© 2023 Vulcan. All rights reserved.

UCS03

HORIZONTAL SOFFIT JOINTER

Building Systems: Ultraclad Fascia & Soffit System

| | |
|-----------|-----------|
| REVISION: | B |
| SCALE: | 1 : 2 |
| DATE: | Sep. 2025 |

Ultraclad® UA6975 weatherboard (vertical) fixed with locator clip between boards (UA4535). Locator clip fixed at max. 600 vertical centres with 8g x 2" CSK Sq. S/S self tapping screws through batten into stud

Building Underlay

Ultraclad® UA4863 Vertical Starter Strip fixed to bottom plate @ 300 mm ctrs with: 50 x 2.5mm clouts (Through Cavibat)

Ultraclad® UA4863 with 5mm diameter drainage holes drilled through base of flashing @ 300 mm ctrs.

Aluminium Cavity Closer p/c to match Ultraclad

Interior lining

Bottom plate

Timber floor structure in accordance with NZS 3604:2011

Building Underlay

Ultraclad® UA7401 Infinity Boards fixed with UA4535 locator clip @ 600 ctrs

Ultraclad® UA5831 Soffit Base fixed with 50 x 2.5mm clouts @ 600 ctrs

Ultraclad® UA5833 Soffit Clip Top

ULTRACLAD

Ultra-high performance cladding systems

PO Box 58009
Botany
Auckland 2163

Tel: 0800 500 338
Email: buildingsystems@vulcan.co
Web: buildingsystems.vulcan.co

VULCAN.

© 2023 Vulcan. All rights reserved.

UCS04

UPPER LEVEL WALL TO SOFFIT

Building Systems: Ultraclad Fascia & Soffit System

REVISION:

B

SCALE:

1 : 2

DATE:

Sep. 2025